


FLOORPLAN-NEW WORK
SCALE 3/32"=1'-0"

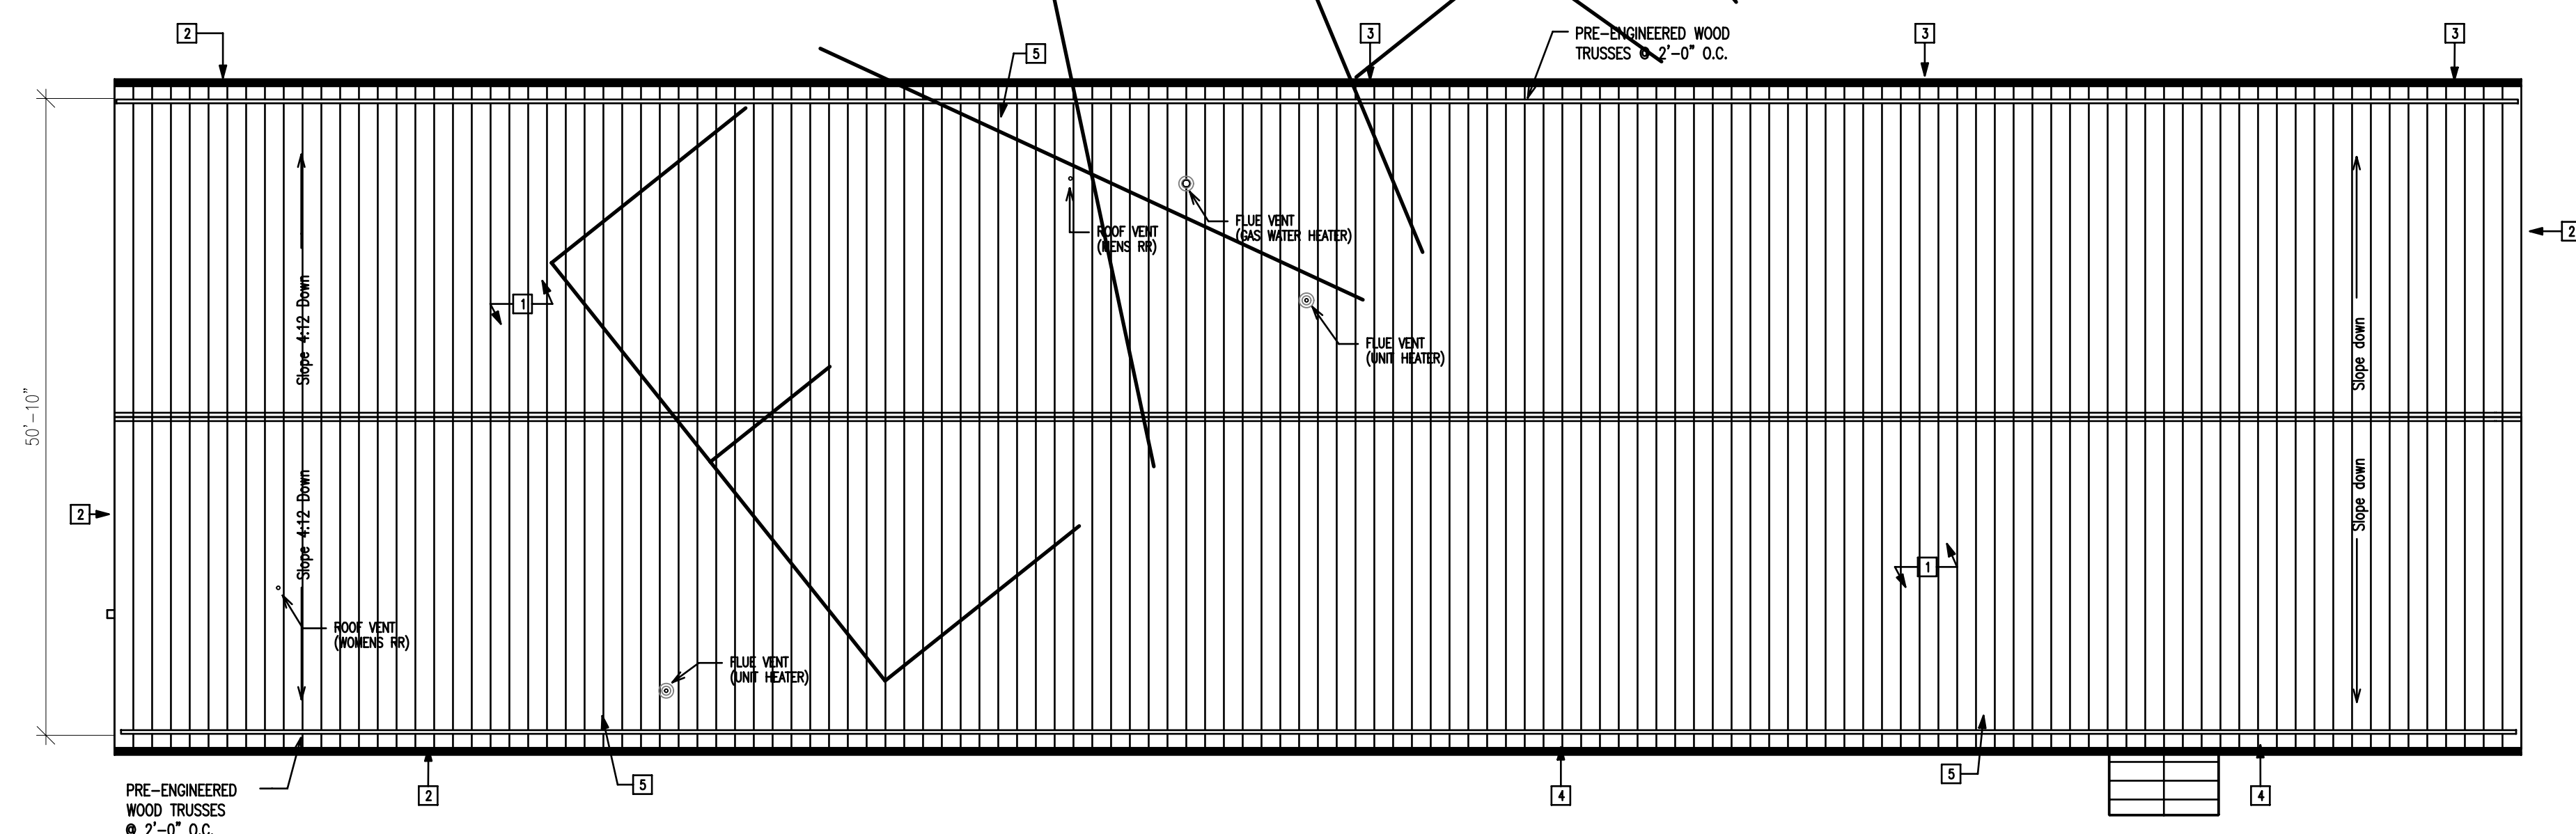

ROOF PLAN
SCALE 3/32"=1'-0"

GENERAL NOTES

- EXISTING SURFACES DISTURBED BY NEW CONSTRUCTION SHALL BE PATCHED AND FINISHED TO MATCH ADJACENT SURFACES.
- REFER TO SHEET A107 FOR WALL TYPES.
- VERIFY EXISTING CONDITIONS AND DIMENSIONS PRIOR TO COMMENCEMENT OF WORK.
- FOR ADDITIONAL INFORMATION REFER TO THE MECHANICAL AND ELECTRICAL DRAWINGS. GENERAL TRADES CONTRACTOR TO PATCH AND REPAIR WALLS AND CEILINGS WITH LIKE MATERIALS AND FIRE RATING REQUIRED.
- PROVIDE SIGNAGE FOR EVERY ROOM IF REQUIRED.
- ALL DIMENSIONS ARE FROM FINISHED FACE TO FINISHED FACE.
- REFER TO SHEET A107 FOR INTERIOR ELEVATIONS OF THE KITCHEN AND MEN/WOMEN BATHROOM.

KEYED PLAN NOTES

- METAL STANDING SEAM ROOF SYSTEM- 4:12 PITCH (PREFINISHED TO BASE STANDARDS)
- CONTINUOUS 5 1/2" PREFINISHED ALUMINUM GUTTER, TYP.
- 3" X 4 1/2" DOWNSPOUT TO FIXED DRAIN- WEST SIDE OF BUILDING
- 3" X 4 1/2" DOWNSPOUT TO SPLASHBLOCK -EAST SIDE OF BUILDING
- SNOW GUARDS (SEE SPECS.) CONTINUOUS

CONSULTANTS

OWNER

RDCADD - WWW.RDCADD.COM
PHONE: 1-800-987-1876
FAX: 703-740-9160

MARK	DATE	DESCRIPTION

PROJECT NO:
 CAD DWG FILE:
 DRAWN BY:
 CHKD BY:
 COPYRIGHT:

SHEET TITLE