


FLOORPLAN-NEW WORK
SCALE 3/32"=1'-0"

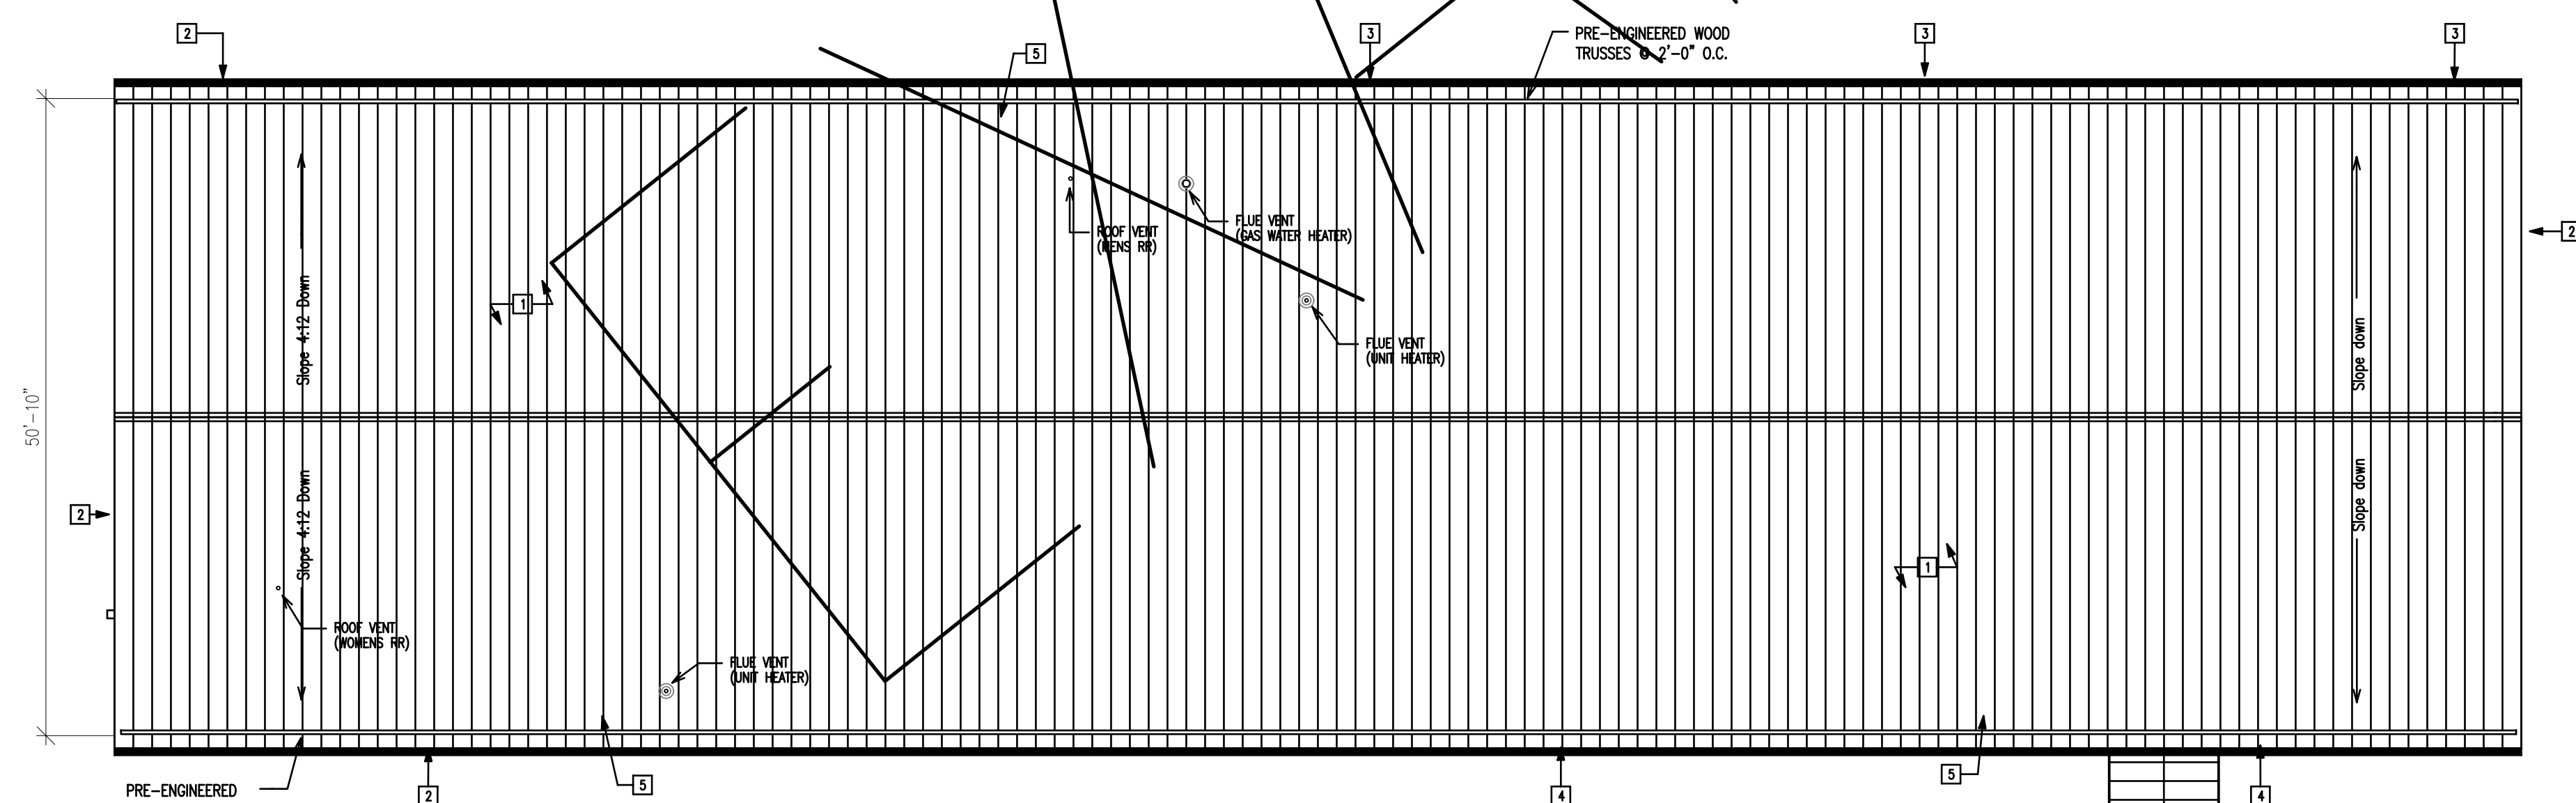

ROOF PLAN
SCALE 3/32"=1'-0"

GENERAL NOTES

1. EXISTING SURFACES DISTURBED BY NEW CONSTRUCTION SHALL BE PATCHED AND FINISHED TO MATCH ADJACENT SURFACES.
2. REFER TO SHEET A107 FOR WALL TYPES.
3. VERIFY EXISTING CONDITIONS AND DIMENSIONS PRIOR TO COMMENCEMENT OF WORK.
4. FOR ADDITIONAL INFORMATION REFER TO THE MECHANICAL AND ELECTRICAL DRAWINGS. GENERAL TRADES CONTRACTOR TO PATCH AND REPAIR WALLS AND CEILINGS WITH LIKE MATERIALS AND FIRE RATING REQUIRED.
5. PROVIDE SIGNAGE FOR EVERY ROOM IF REQUIRED.
6. ALL DIMENSIONS ARE FROM FINISHED FACE TO FINISHED FACE.
7. REFER TO SHEET A107 FOR INTERIOR ELEVATIONS OF THE KITCHEN AND MEN/WOMEN BATHROOM.

KEYED PLAN NOTES

- 1 METAL STANDING SEAM ROOF SYSTEM- 4:12 PITCH (PREFINISHED TO BASE STANDARDS)
- 2 CONTINUOUS 5 1/2" PREFINISHED ALUMINUM GUTTER, TYP.
- 3 3" X 4 1/2" DOWNSPOUT TO FIXED DRAIN- WEST SIDE OF BUILDING
- 4 3" X 4 1/2" DOWNSPOUT TO SPLASHBLOCK -EAST SIDE OF BUILDING
- 5 SNOW GUARDS (SEE SPECS.) CONTINUOUS

CONSULTANTS

OWNER

RDCADD - WWW.RDCADD.COM
PHONE: 1-800-987-1876
FAX: 703-740-9160

MARK	DATE	DESCRIPTION

PROJECT NO:	
CAD DWG FILE:	
DRAWN BY:	
CHK'D BY:	
COPYRIGHT:	

SHEET TITLE	
-------------	--